


SHEET 2 OF 3

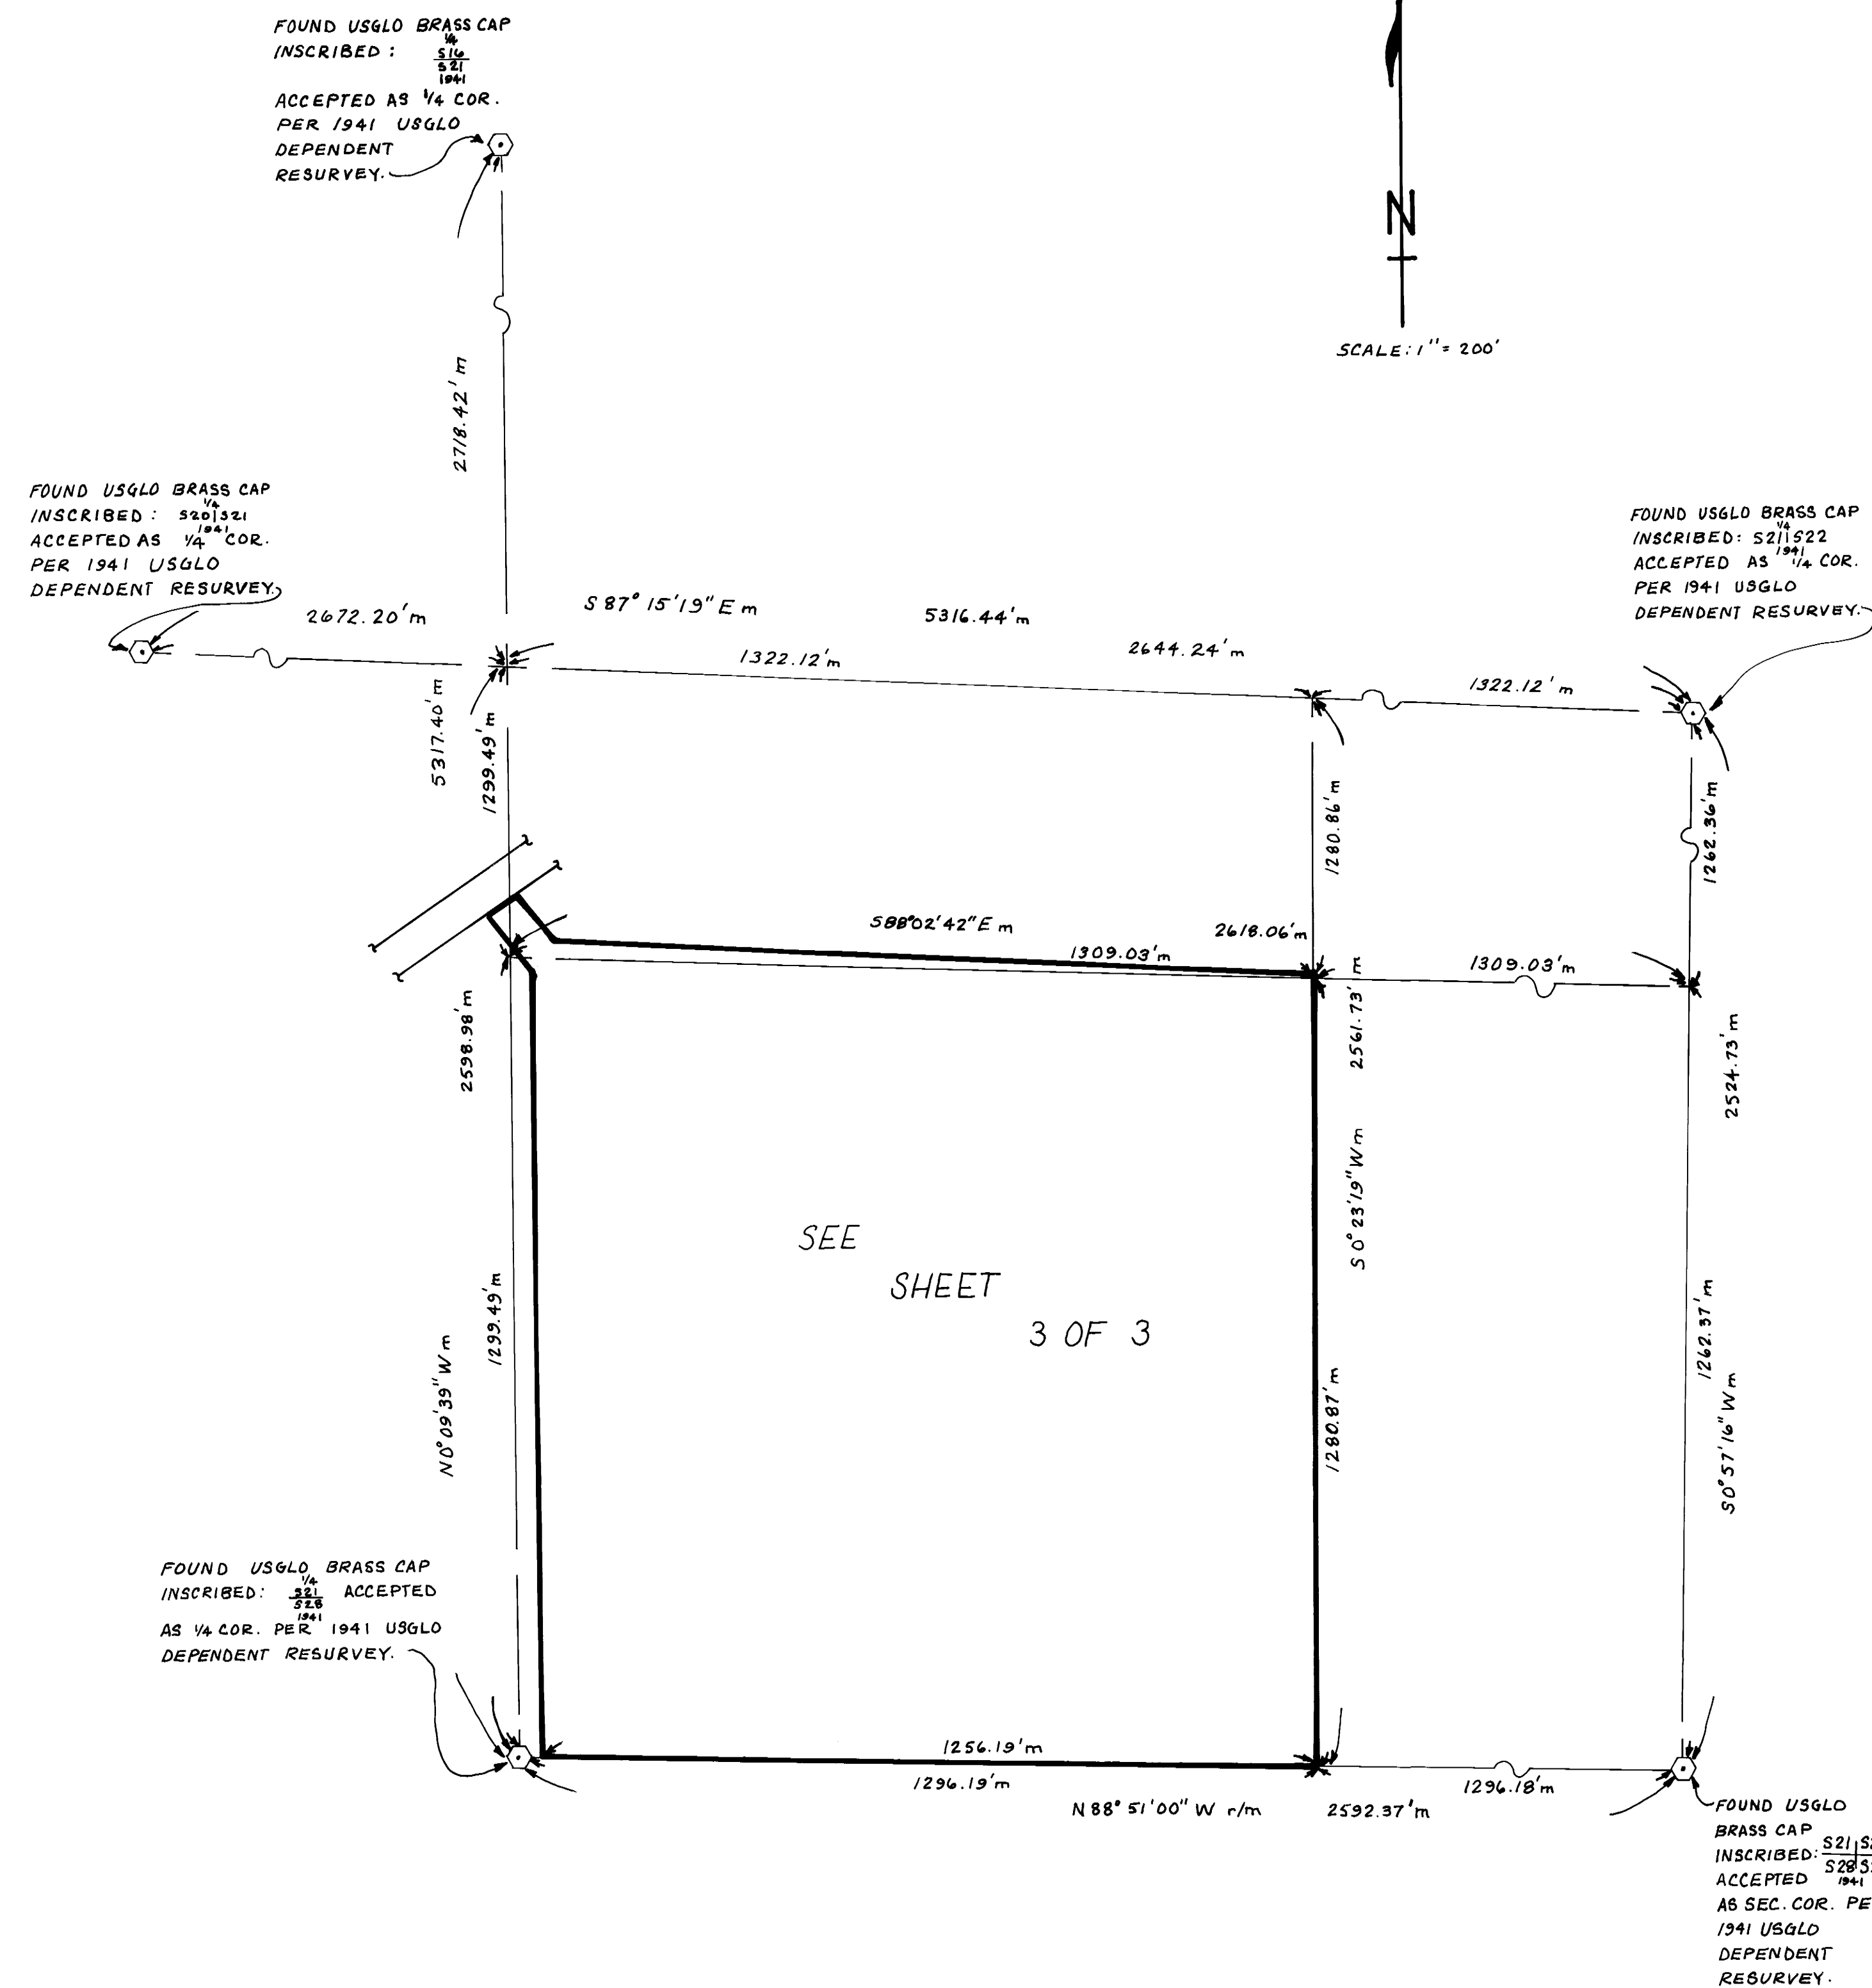

NOTE: THE AZIMUTHS OF DEED BEARINGS  
PER O.R. 83/530 HAVE BEEN  
ROTATED  $+0^{\circ}04'46''$  TO CONFORM  
WITH THE BASIS OF BEARINGS  
ON THIS MAP.

27  
B.  
V  
S22  
S27  
ER

---

B  
C  
69A  
28